

LEGAL DESCRIPTION:
 THE TOD UNIT OF U DISTRICT STATION CONDOMINIUM, A CONDOMINIUM RECORDED IN VOLUME 277 OF CONDOMINIUMS, PAGES 57 THROUGH 61, INCLUSIVE, ACCORDING TO THE DECLARATION THEREOF, RECORDED UNDER KING COUNTY RECORDING NUMBER 20130530000403, AS AMENDED BY FIRST AMENDMENT TO DECLARATION OF COVENANTS, CONDITIONS, RESTRICTIONS AND RESERVATIONS FOR U DISTRICT STATION CONDOMINIUM, RECORDED UNDER KING COUNTY RECORDING NUMBER 20151221000744;
 SITUATE IN THE CITY OF SEATTLE, COUNTY OF KING, STATE OF WASHINGTON

LEGEND

— PROPERTY LINE

Site Address:


4328 Brooklyn Ave NE,
 Seattle, WA 98105

Tax Parcel Number:

876000000

Owner's Information:

LPC West Inc.
 500 Yale Avenue North
 Suite 300
 Seattle WA 98109

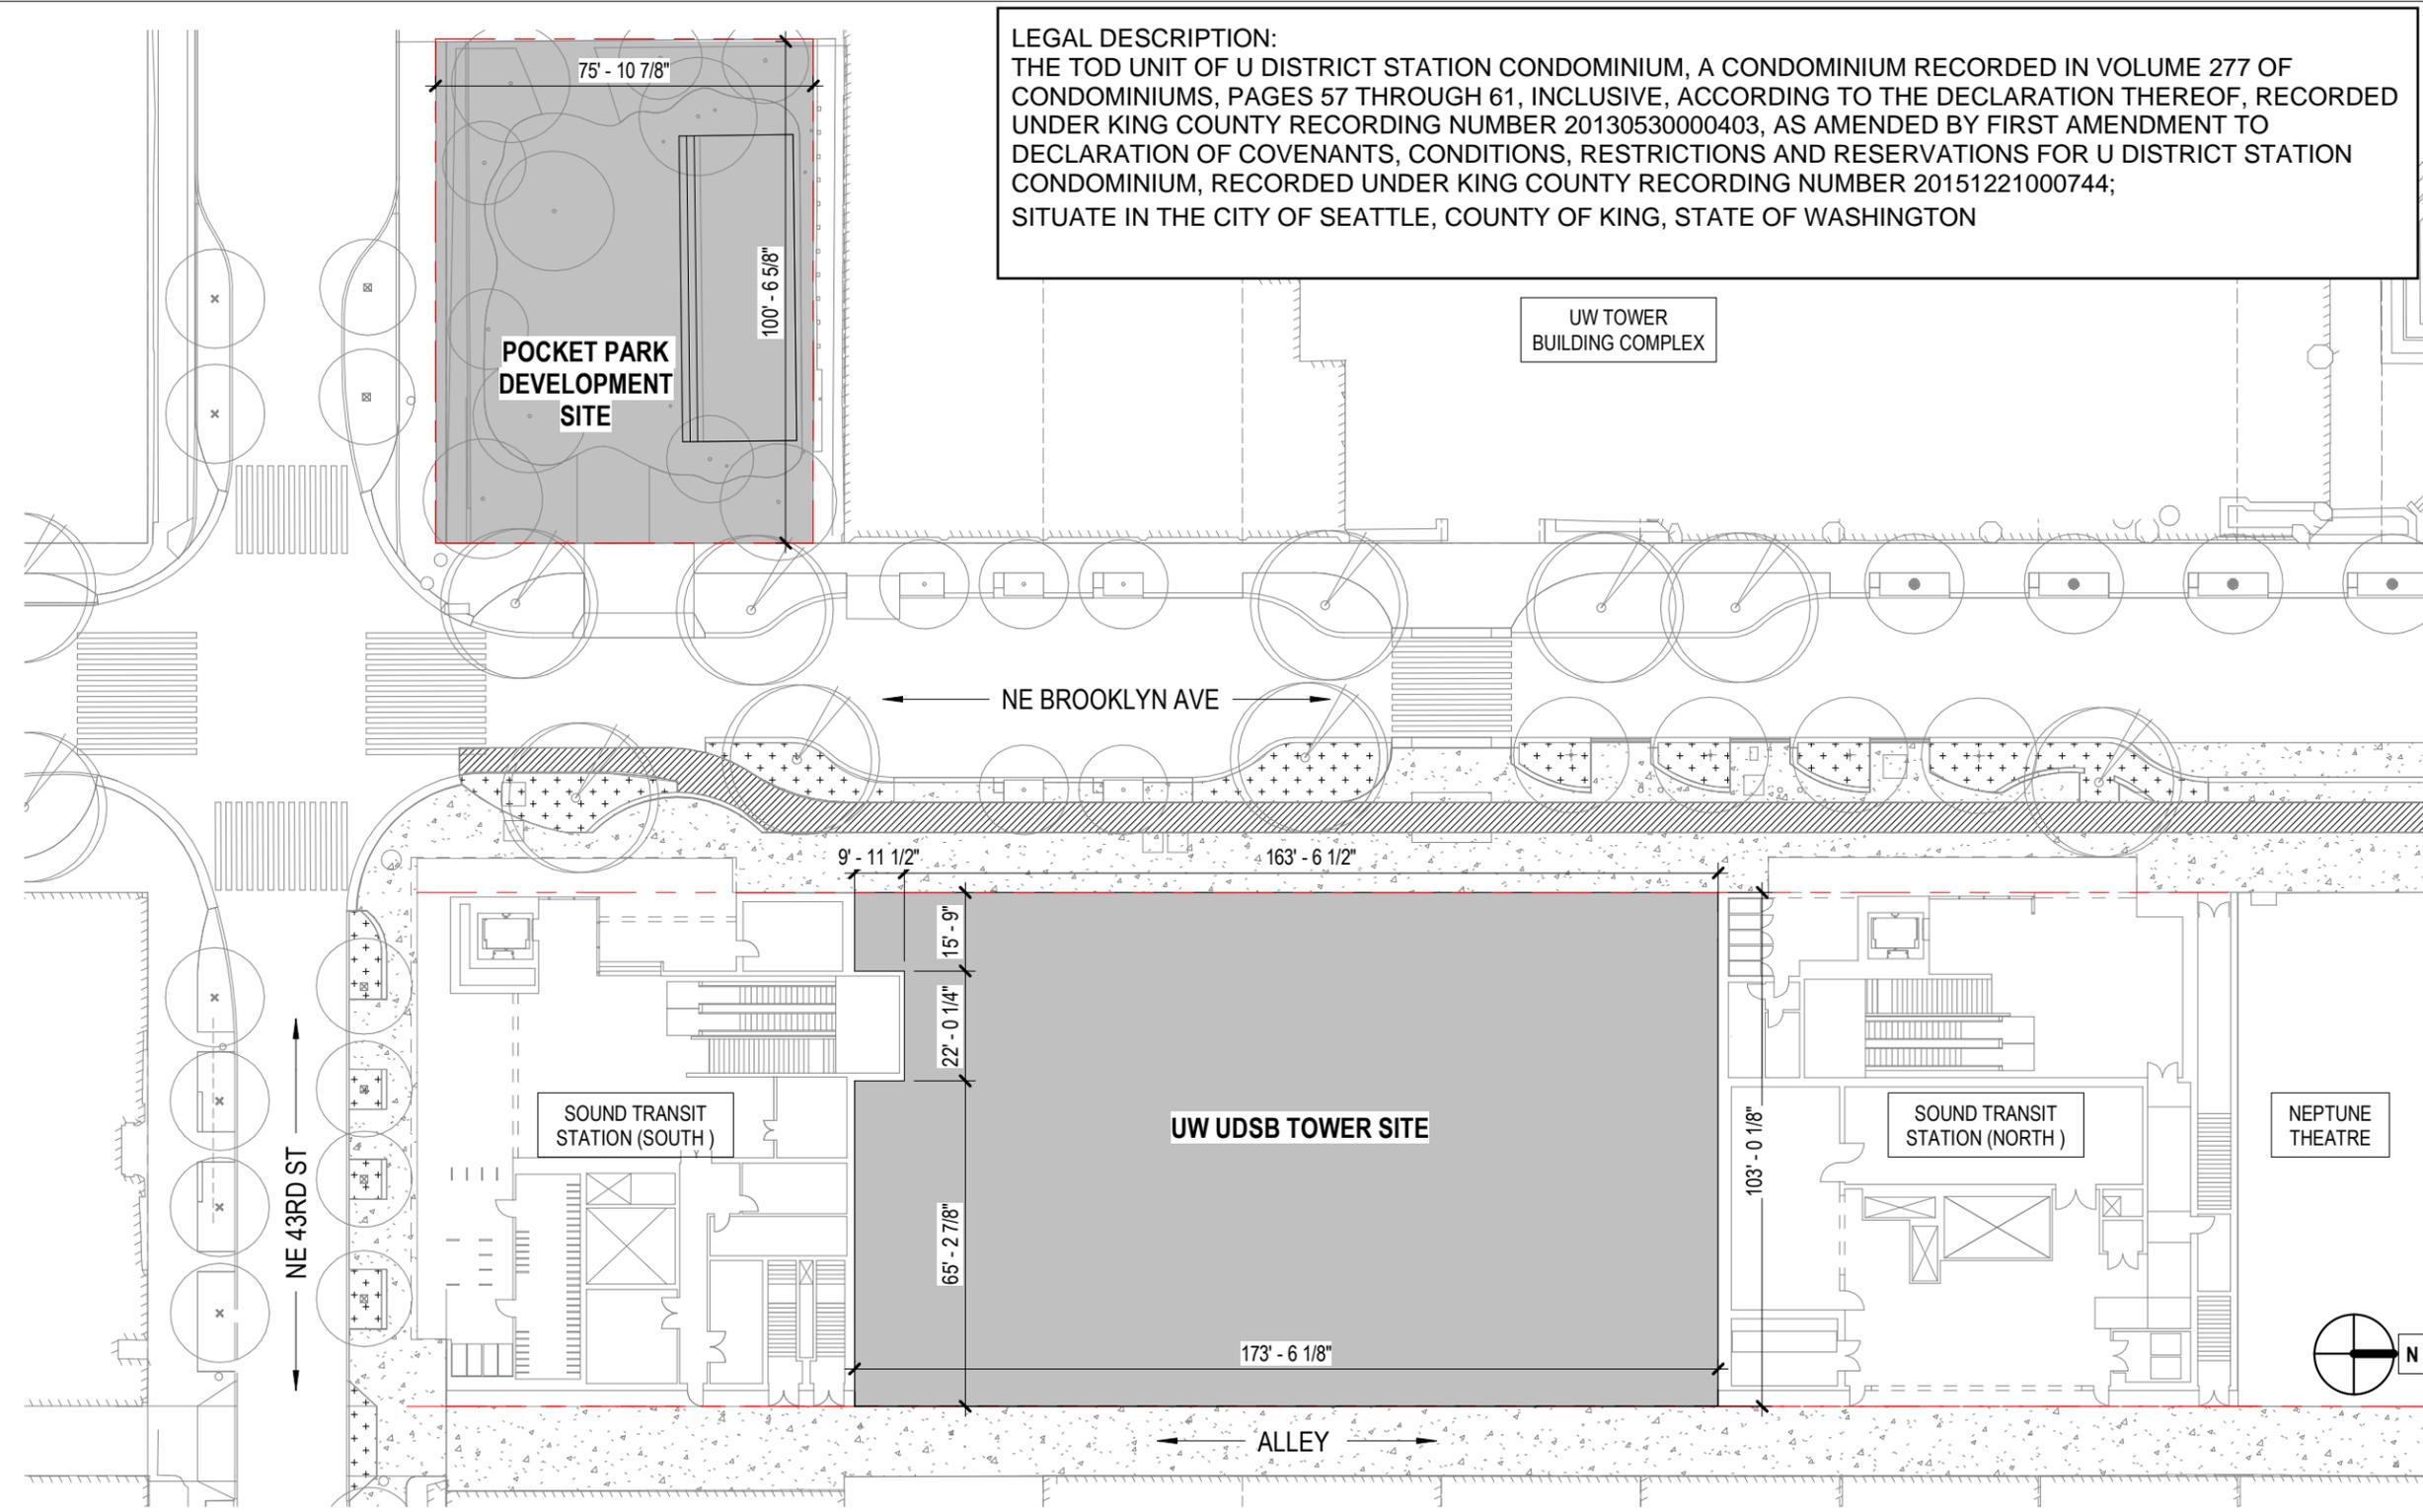

1 UW UDSB SITE PLAN
 1/32" = 1'-0"